

# Smarts Visofold 1000

Drawing No.  
SMA005



Low Cill Threshold

[www.BifoldingDoorFactory.co.uk](http://www.BifoldingDoorFactory.co.uk)

0800 321 3454

0247 701 2576

0203 291 1955

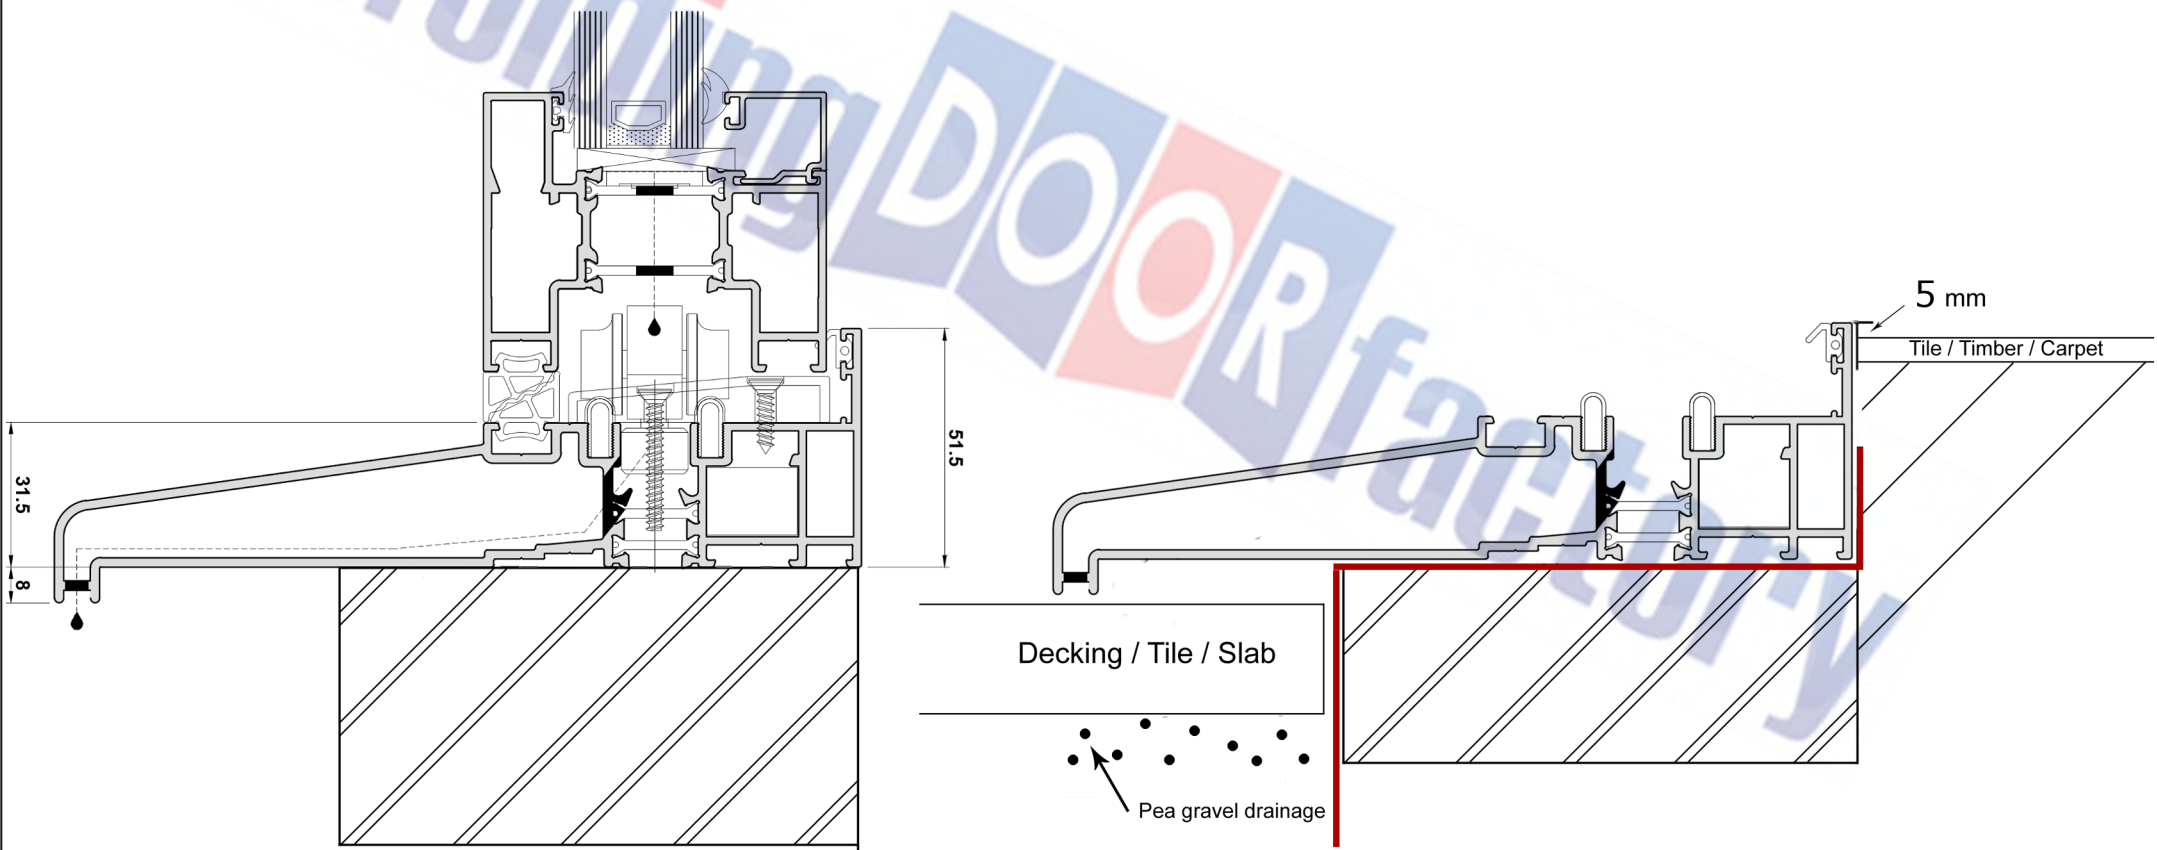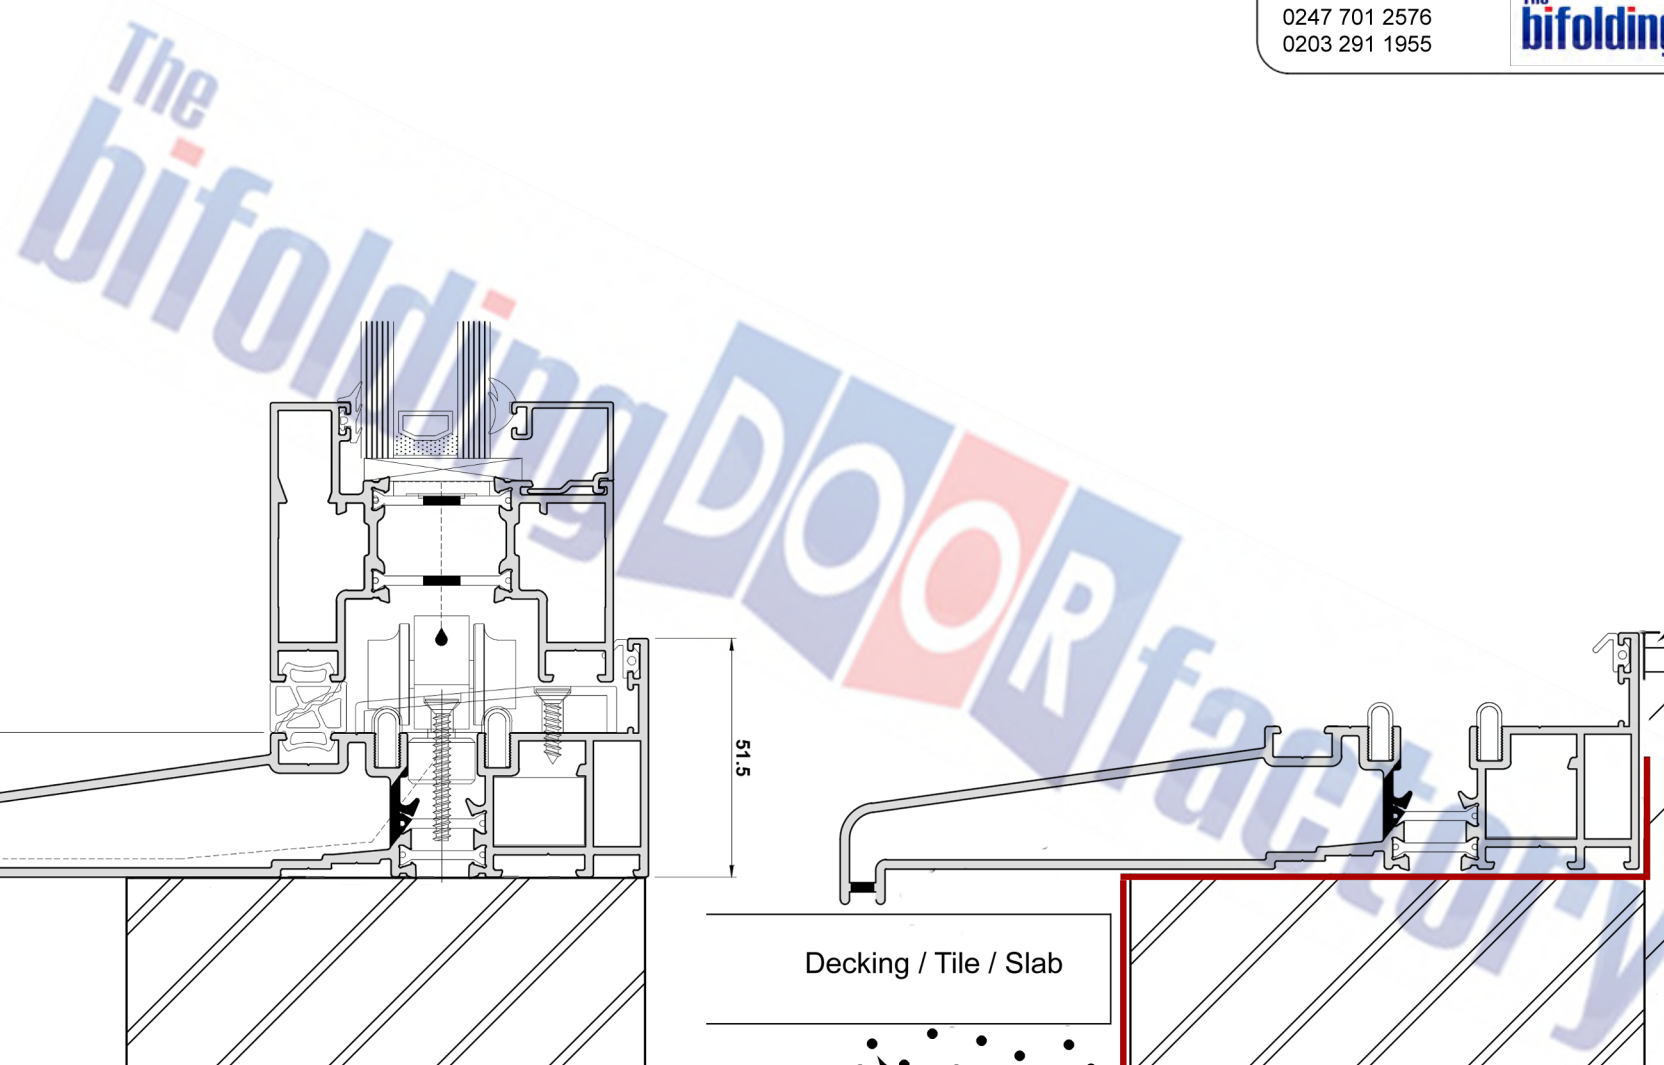

Decking / Tile / Slab

Pea gravel drainage

5 mm

Tile / Timber / Carpet